



3 Section 1 Copy 1

REF 2-110  
SCALE 1 : 50

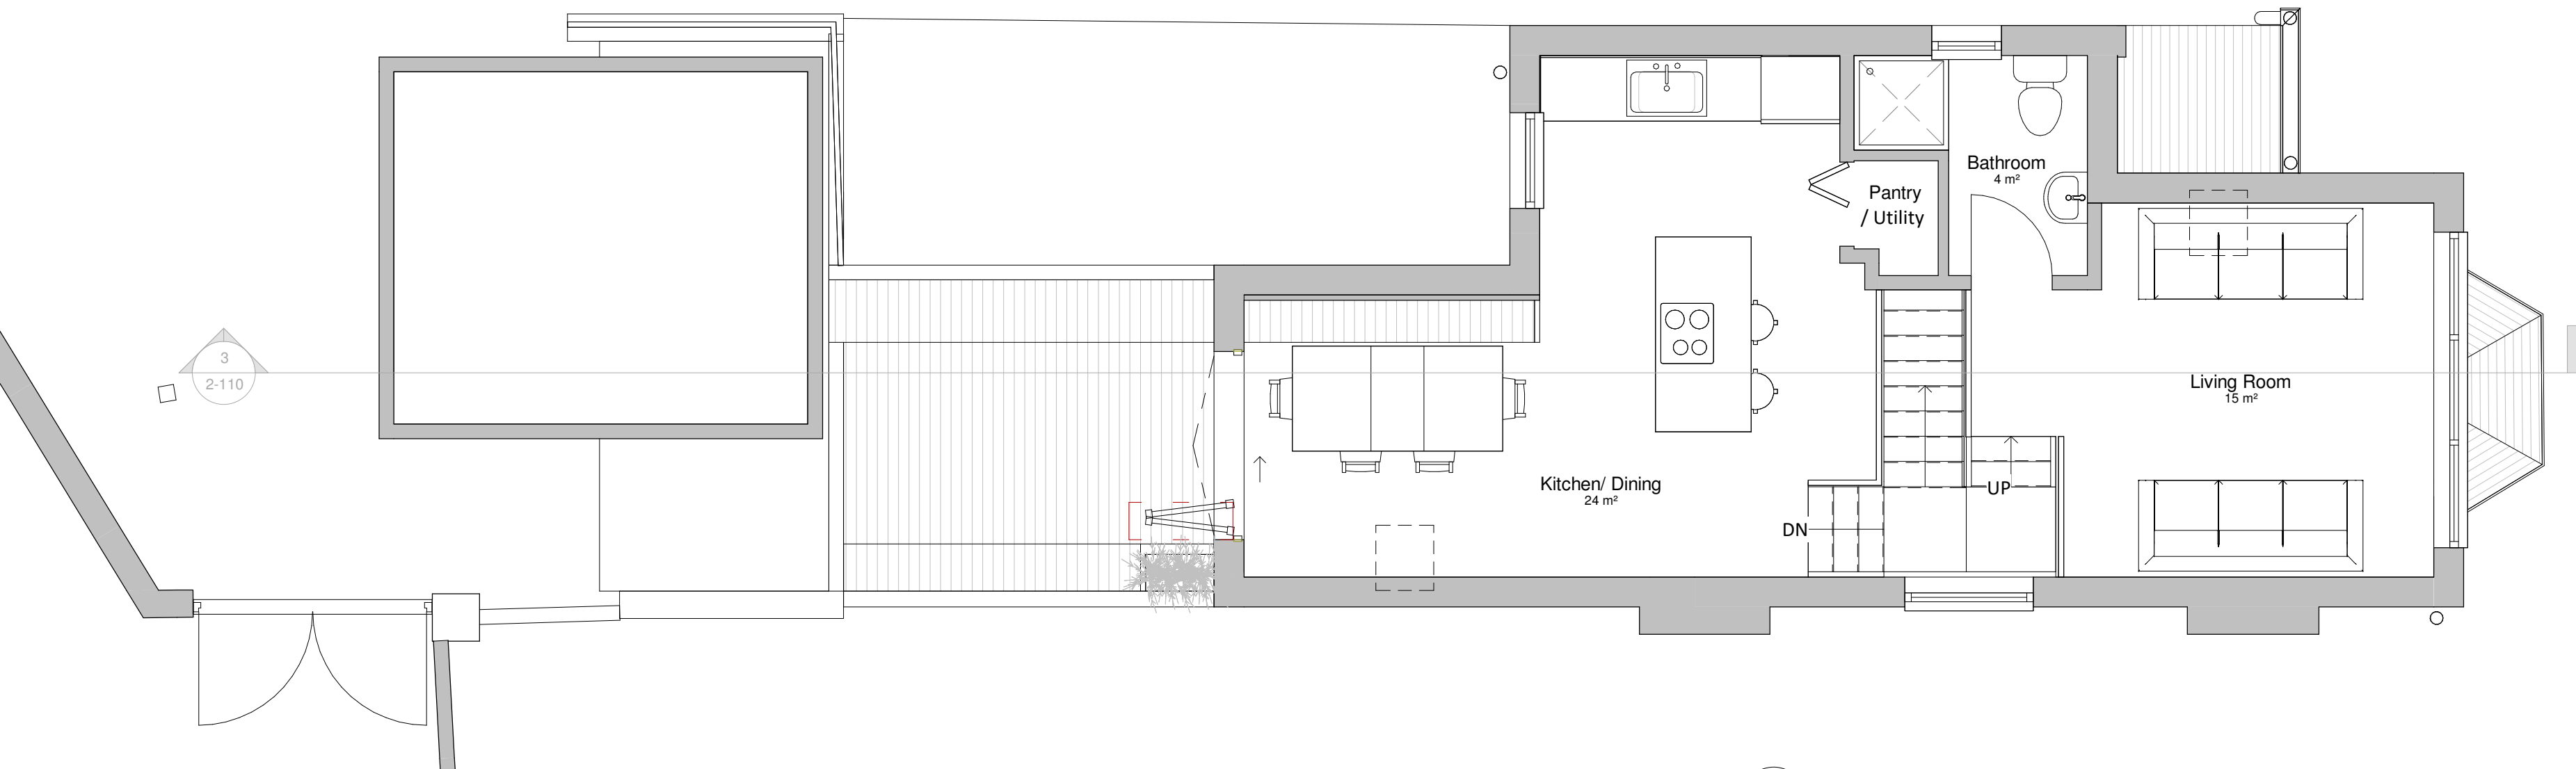


2 First Floor Plan

REF 2-110  
SCALE 1 : 50

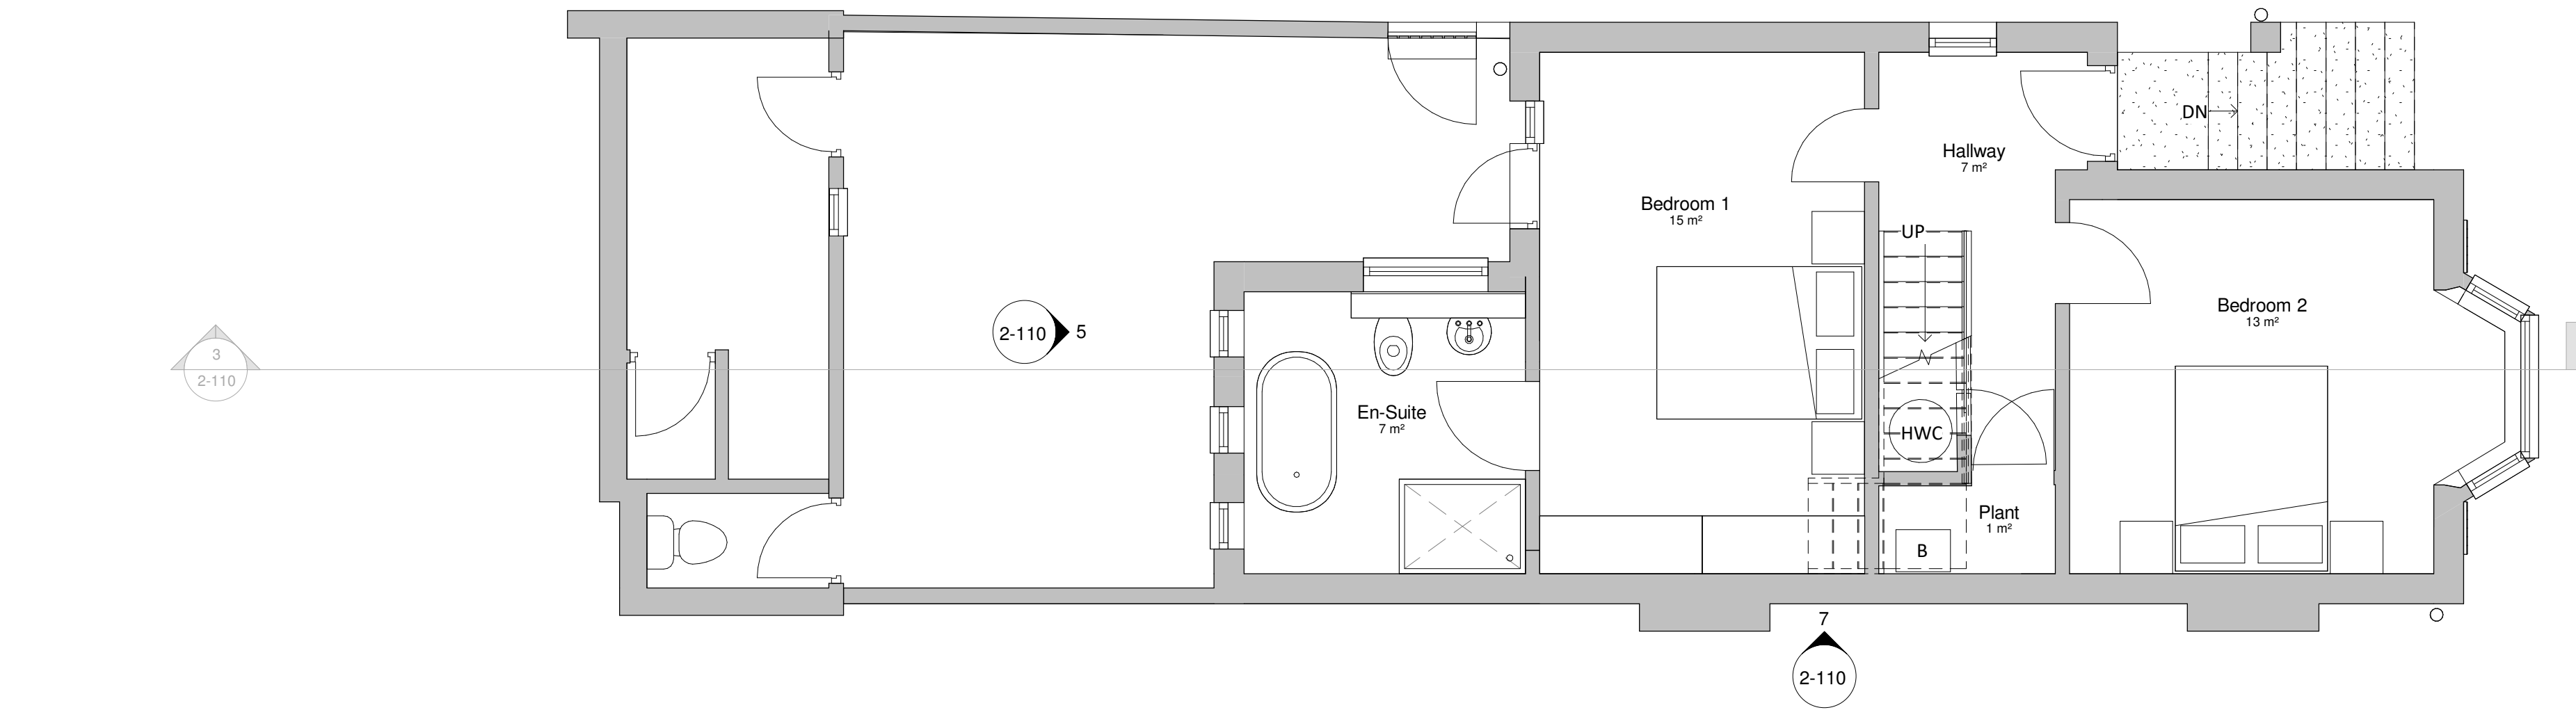

1 Ground Floor Plan

REF 2-110  
SCALE 1 : 50

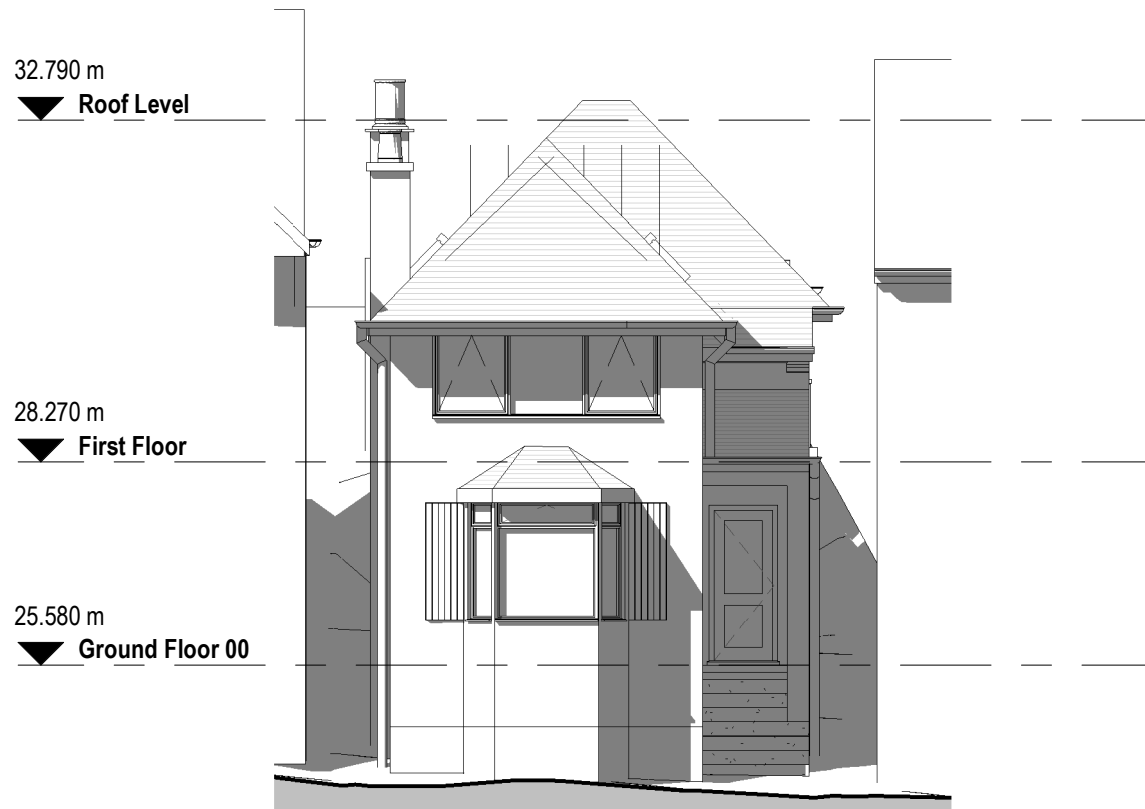


4 North-East Elevation

REF 2-110  
SCALE 1 : 100




5 South-West Elevation

REF 2-110  
SCALE 1 : 100

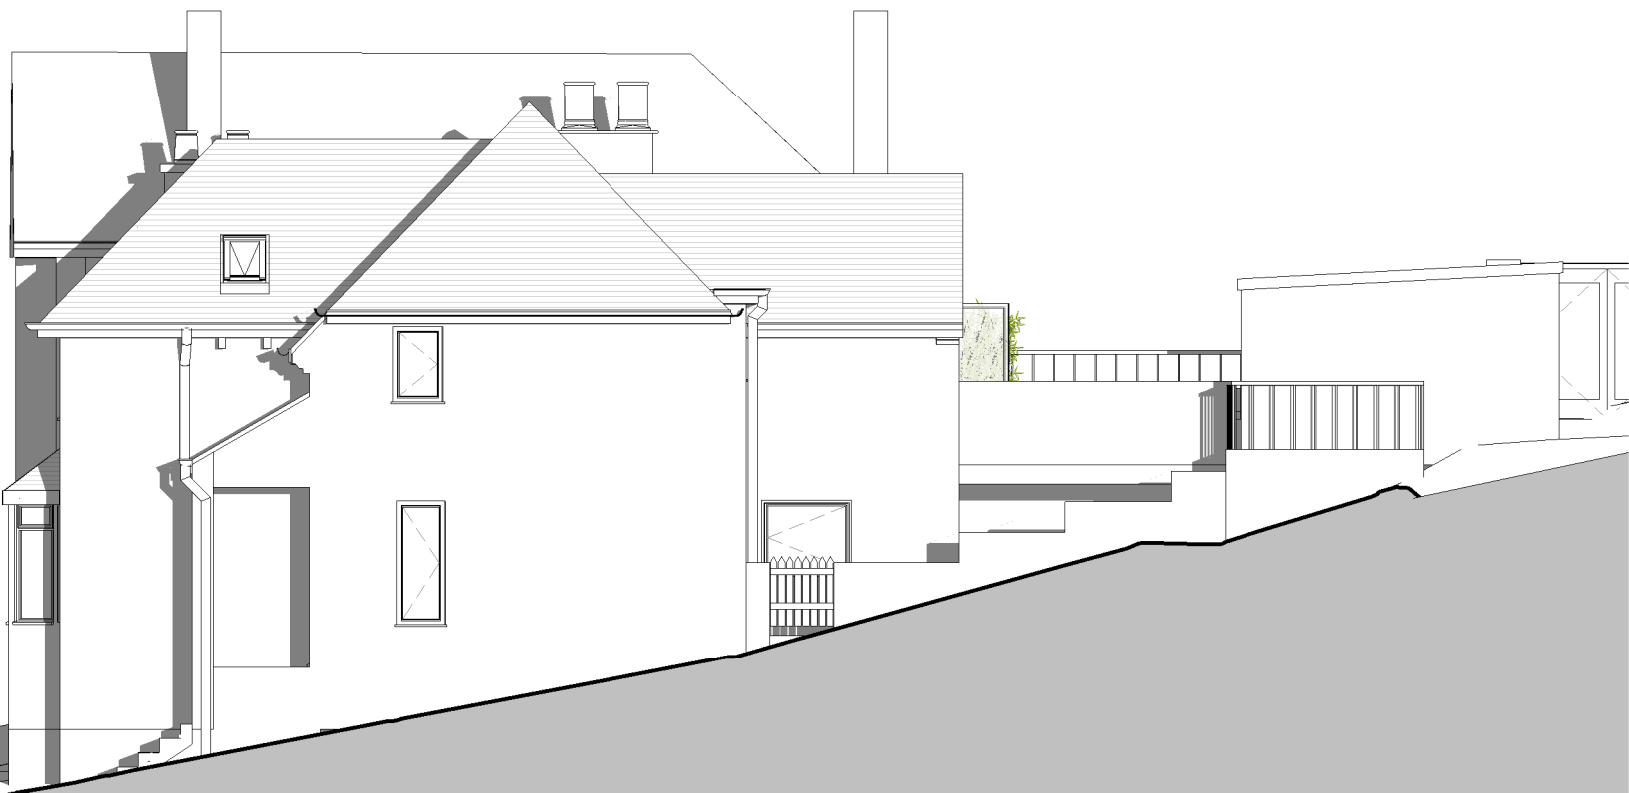

6 North-West Elevation

REF 2-110  
SCALE 1 : 100

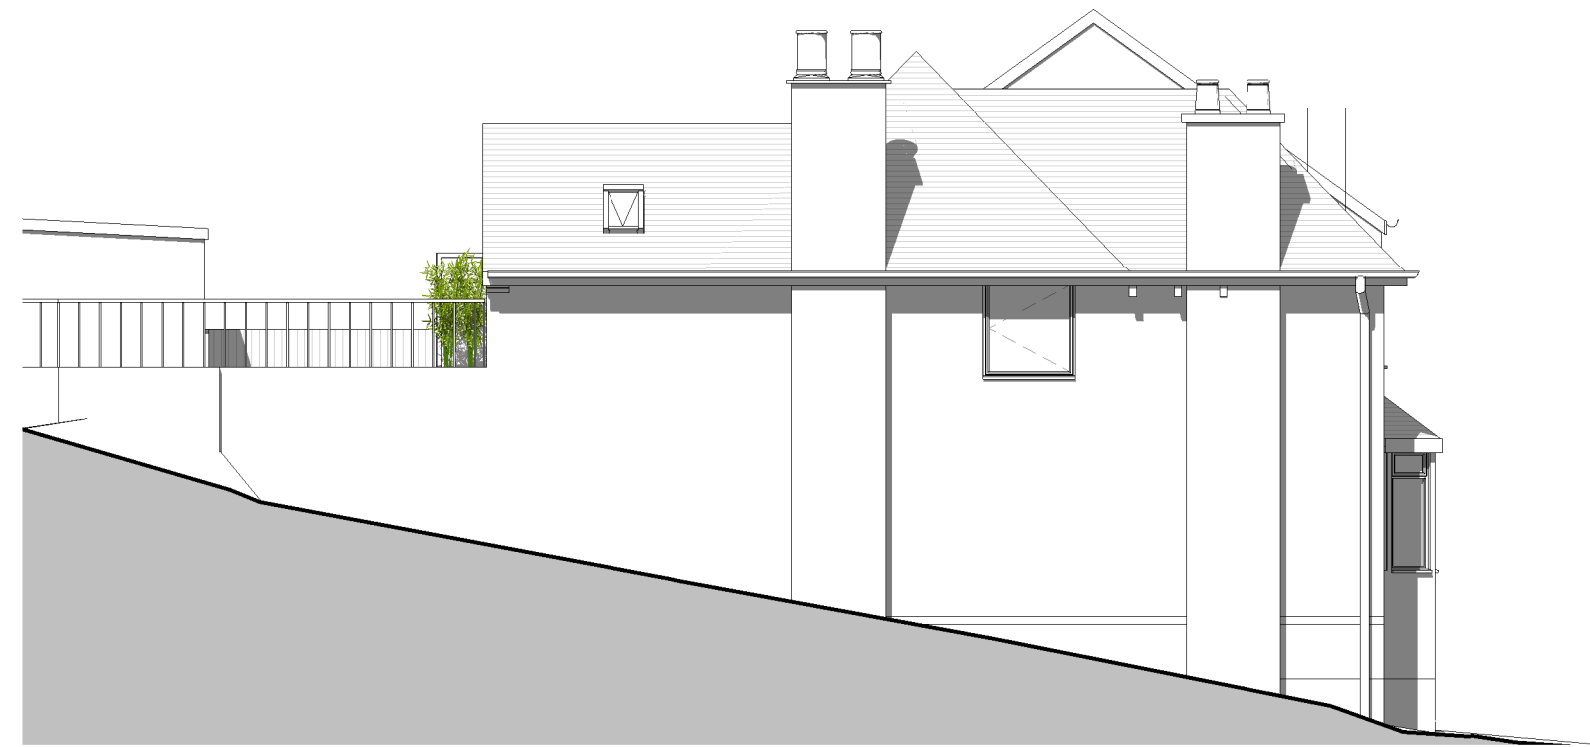

7 South-East Elevation

REF 2-110  
SCALE 1 : 100

A Client Comments		Oct 22	TL
REV	DESCRIPTION	DATE	INS

**CAD ARCHITECTS**

CAD ARCHITECTS LTD  
COURTLEIGH HOUSE, 74-75 LEMON STREET  
TRURO, CORNWALL, TR1 2PN  
CALL: 01872 630 040  
MAIL: studio@cadarchitects.co.uk  
WEB: www.cadarchitects.co.uk

**RIBA**   
Chartered Practice

TITLE		TL
Proposed Alterations		TL
5 Meadow Villas,		DATE
Newlyn, Penzance,		Sep 22
TR18 5EN		As indicated
Nisha Devani		@ A1
PROJ		CHECKED
Proposed Plans,		ML
Elevations and Section - Wider Window		

STATUS	DRAWING NUMBER	REVISION
Sketch	3084-2-110	A